


FLOOR PLAN  
Scale: 1/4"=1'-0"

NOTE:  
Adhere to Zero Lot Line building requirements for left side of house.

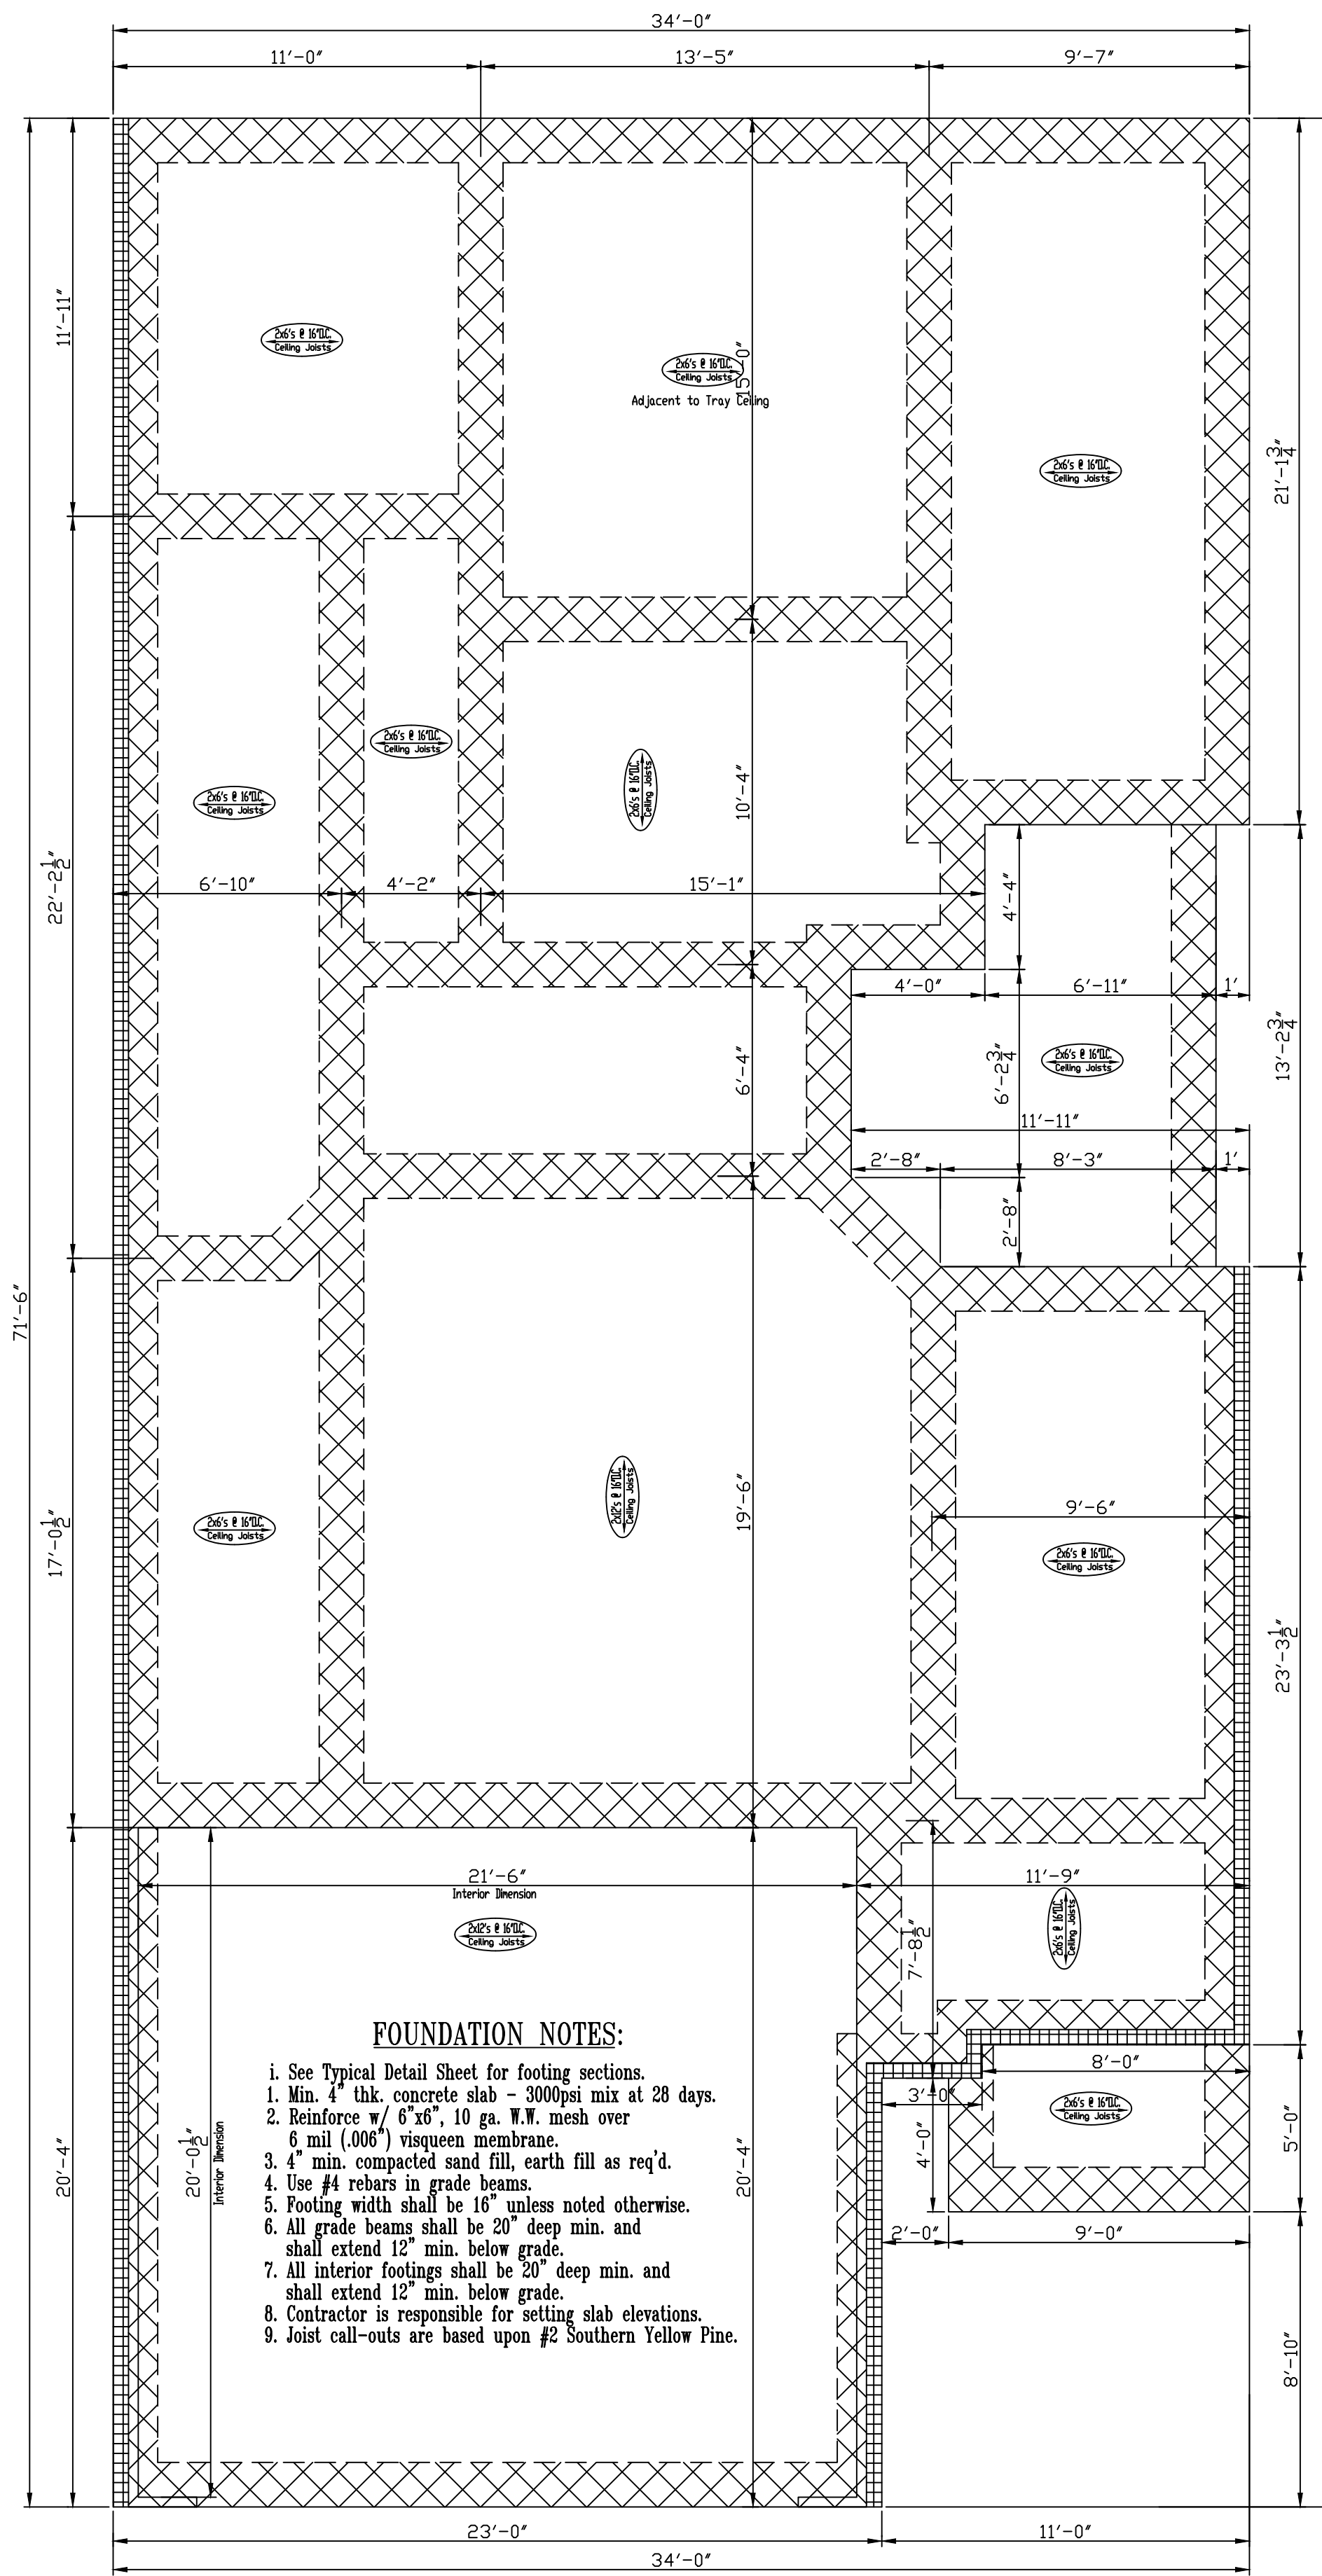

FOUNDATION PLAN  
Scale: 1/4"=1'-0"

**FOUNDATION NOTES:**  
 i. See Typical Detail Sheet for footing sections.  
 1. Min. 4" thick concrete slab - 3000psi mix at 28 days.  
 2. Reinforce w/ 6"x6", 10 ga. W.W. mesh over 6 mil (.006") visqueen membrane.  
 3. 4" min. compacted sand fill, earth fill as req'd.  
 4. Use #4 rebars in grade beams.  
 5. Footing width shall be 16" unless noted otherwise.  
 6. All grade beams shall be 20" deep min. and shall extend 12" min. below grade.  
 7. All interior footings shall be 20" deep min. and shall extend 12" min. below grade.  
 8. Contractor is responsible for setting slab elevations.  
 9. Joist call-outs are based upon #2 Southern Yellow Pine.

SQUARE FOOTAGE	
LIVING AREA	1630
FRONT PORCH	44
REAR PORCH	124
GARAGE	462
STORAGE	53
TOTAL	2313

DO NOT REPRODUCE THIS PLAN  
 Construction By:  
**CORBIN LADNER CUSTOM HOMES**  
 Subdivision: Galvez Trails  
 Lot: 11  
 City/Parish: Ascension  
 THIS PLAN INTENDED FOR USE ON THE ABOVE LISTED LOT ONLY.

OPENING SCHEDULE			
DOORS			
MARK	SIZE	THK	DESCRIPTION
(1)	3-2 x 8-0	1 3/4	EXT. SOLID WOOD RAISED PANEL DOOR WITH TRANSOM
(2)	2-8 x 6-8	1 3/4	EXT., S.C., MASONITE, RAISED PANEL
(3)	2-8 x 8-0	1 3/4	EXT., FIBERGLASS, FULL GLASS
(4)	3-0 x 6-8	1 3/8	INT., H.C., RAISED PANEL MASONITE
(5)	18-0 x 8-0	Std.	D.H. GARAGE DOOR, ELECTRIC
(6)	1-4 x 6-8	1 3/8	INT., H.C., RAISED PANEL MASONITE
(7)	2-4 x 6-8	1 3/8	INT., H.C., RAISED PANEL MASONITE
(8)	2-8 x 6-8	1 3/8	INT., H.C., RAISED PANEL MASONITE
(9)	2-0 x 8-0	1 3/8	INT., H.C., RAISED PANEL MASONITE
(10)	3-0 x 8-0	Std.	CASED OPENING

WINDOWS			
MARK	SIZE	LTS	DESCRIPTION
(A)	2-8 x 7-0	1/1	SINGLE HUNG, ALMOND, VINYL
(B)	2-8 x 6-0	1/1	SINGLE HUNG, ALMOND, VINYL
(C)	4-0 x 4-0	1	FIXED, ALMOND, VINYL

**GENERAL NOTES:**  
 1. THIS HOME DESIGN IS THE PROPERTY OF HOME DESIGNS OF BATON ROUGE. ANY REUSE OR REPRODUCTION OF THIS PLAN IS PROHIBITED.  
 2. CONTRACTOR IS RESPONSIBLE FOR VERIFICATION OF ALL DIMENSIONS PRIOR TO CONSTRUCTION.  
 3. FIREPLACE SIZE AND DESIGN SHALL BE BY CONTRACTOR AT TIME OF CONSTRUCTION.  
 4. ALL ANGLED WALLS ARE AT 45 DEGREES UNLESS OTHERWISE NOTED.  
 5. SEE TOP SHEET FOR PLOT PLAN.  
 6. SEE SHEET 2 FOR FRONT, REAR & SIDE ELEVATIONS AND ROOF CUT PLAN.  
 7. SEE SHEET 3 FOR ELECTRICAL PLAN AND H.V.A.C. PLAN.  
 8. SEE SHEET 4 PLUMBING AND SEWER PLAN.  
 9. SEE SHEET 5 FOR BRACED WALL FRAMING PLAN.  
 10. SEE BOTTOM SHEET FOR TYPICAL CONSTRUCTION DETAILS.

**SPECIAL NOTES:**  
 1. HOME DESIGNS OF BATON ROUGE HAS MADE EVERY EFFORT TO INSURE THE ACCURACY OF THIS PLAN. HOWEVER, IT IS THE RESPONSIBILITY OF THE CONTRACTOR/OWNER TO VERIFY THE DIMENSIONAL CORRECTNESS, STRUCTURAL INTEGRITY AND CODE COMPLIANCE ASPECTS OF THIS PLAN PRIOR TO CONSTRUCTION. ANY LIABILITIES DUE TO ERRORS OR OMISSIONS ON THIS PLAN ARE TO BE ASSUMED BY THE CONTRACTOR/OWNER.  
 2. HOME DESIGNS OF BATON ROUGE HAS THOROUGHLY ENJOYED WORKING WITH YOU. WE SINCERELY APPRECIATE YOUR BUSINESS AND LOOK FORWARD TO WORKING WITH YOU AGAIN SOON.

ANOTHER DESIGN BY  
**HOME DESIGNS**  
**BATON ROUGE**  
 DAVID PARKER, OWNER  
 19113 N. TRENT JONES  
 BATON ROUGE, LA 70804  
 (225) 791-2924  
 (225) 791-2924  
 5/22/19  
 Sheet 1