

WINDOW SCHEDULE				
MARK	SIZE	MTL	DESCRIPTION	HDR. HT.
A	8'-0" x 7'-0"	1/4"	SH. VNTL. WALL. LOW 'E' 3/4" TRANSOM	10'-0"
B	2'-8" x 7'-0"	1/4"	SH. VNTL. WALL. LOW 'E' 3/4" TRANSOM	8'-0"
C	2'-8" x 7'-0"	1/4"	SH. VNTL. WALL. LOW 'E'	8'-0"
D	8'-0" x 4'-0"	1/4"	SH. VNTL. WALL. LOW 'E'	8'-0"
E	3'-0" x 3'-0"	1/4"	SH. VNTL. WALL. LOW 'E'	30'-0"
F	3'-0" x 3'-0"	1/4"	SH. VNTL. WALL. LOW 'E'	30'-0"
G	4'-0" x 4'-0"	1"	FIXED. VNTL. WALL. TIPPED	8'-0"

NOTE: ALL HDR. HT. TAKEN FROM FIN. FL. OF HOUSE 1st FLOOR.

DOOR SCHEDULE				
MARK	SIZE	MTL	DESCRIPTION	HT.
1	3'-0" x 8'-0"	1 1/2"	1 ST. TYP. 1/4" TYPICAL TIPPED	8'-0"
2	3'-0" x 8'-0"	1 1/2"	LITE TIPPED	8'-0"
3	3'-0" x 8'-0"	1 1/2"	PANED. EXTENSIVE. 20 MIL. FIB. RATE	8'-0"
4	2'-0" x 8'-0"	1 1/2"	PANED. RASONITE	8'-0"
5	3'-0" x 8'-0"	1 1/2"	PANED. RASONITE	8'-0"
6	2'-0" x 8'-0"	1 1/2"	PANED. RASONITE	8'-0"
7	2'-0" x 8'-0"	1 1/2"	PANED. RASONITE	8'-0"
8	2'-0" x 8'-0"	1 1/2"	PANED. RASONITE	8'-0"
9	2'-0" x 8'-0"	1 1/2"	PANED. RASONITE	8'-0"
10	4'-0" x 8'-0"	1 1/2"	BRICK ARCH. RADIUS 0"	8'-0"
11	3'-0" x 8'-0"	1 1/2"	BRICK ARCH. RADIUS 0"	8'-0"
12	3'-0" x 8'-0"	1 1/2"	BRICK ARCH. RADIUS 0"	8'-0"
13	4'-0" x 8'-0"	1 1/2"	STD. OVRHEAD GARAGE W/ AUTO OPENER	8'-0"

GENERAL NOTES

ALL EXTERIOR DOORS SHALL BE FULLY OPERABLE WITH THE SIDE WHICH IS TO BE THE INSIDE OF THE HOUSE. THE SIDE WHICH IS TO BE THE INSIDE OF THE HOUSE SHALL BE A SIDE WHICH IS NOT LESS THAN 3" WIDE (4" IF HIGH).

ALL SLIPING DOOR DOORS SHOULD HAVE A NET CLEAR OPENING OF 6" WITH A HAVING A MINIMUM NET CLEAR OPENING HEIGHT SHALL BE 24" MINIMUM NET CLEAR OPENING WITH SHALL BE 20" MINIMUM.

OPERABLE EXTERIOR WINDOWS WITH FLOOR MORE THAN 17" ABOVE GRADE OR SURFACE BELOW MUST HAVE A MINIMUM NET CLEAR HEIGHT OF 20" AND A MINIMUM SILL HEIGHT OF 24".

ANY GLASS MORE SQUARE FEET OR MORE INDICATED MUST BE TIPPED.

ALL DOORS WITH GLASS MUST BE TIPPED GLASS.

ALL GLASS WITH 24" OF DOORS MUST BE TIPPED.

ANY GLASS BOTTOM EDGE ABOVE 60" OF STANDING SURFACE DO NOT NEED TO BE TIPPED.

ANY GLASS 8" SQUARE FEET OR MORE CLOSER THAN 7' ABOVE ALL FINISH SURFACES MUST BE TIPPED.

CLAY LAURENCE DESIGN STUDIO, L.L.C.

3400 PACIFICA SQUARE DRIVE SUITE D
BATON ROUGE, LA 70808
PHONE: 225-433-0028
FAX: 225-433-0029
CELL: 225-442-4420
EMAIL: clay@claylaur.com






TRULY DESIGN OF BEAUTY AND DISTINCTION

© COPYRIGHT NOTICE
CLAY LAURENCE DESIGN STUDIO, L.L.C.
ALL RIGHTS RESERVED. NO PART OF THIS DOCUMENT MAY BE REPRODUCED OR TRANSMITTED IN ANY FORM OR BY ANY MEANS, ELECTRONIC OR MECHANICAL, INCLUDING PHOTOCOPYING, RECORDING, OR BY ANY INFORMATION STORAGE AND RETRIEVAL SYSTEM, WITHOUT PERMISSION IN WRITING FROM CLAY LAURENCE DESIGN STUDIO, L.L.C.

NAME: S + B CONSTRUCTION
LOT: I HIDDEN COVE
PARISH: ASCENSION

SCALE: 1/4" = 1'-0"

DATE: 12-30-16
PROJECT NUMBER: 135
SHEET NUMBER: A-1
1 OF 8

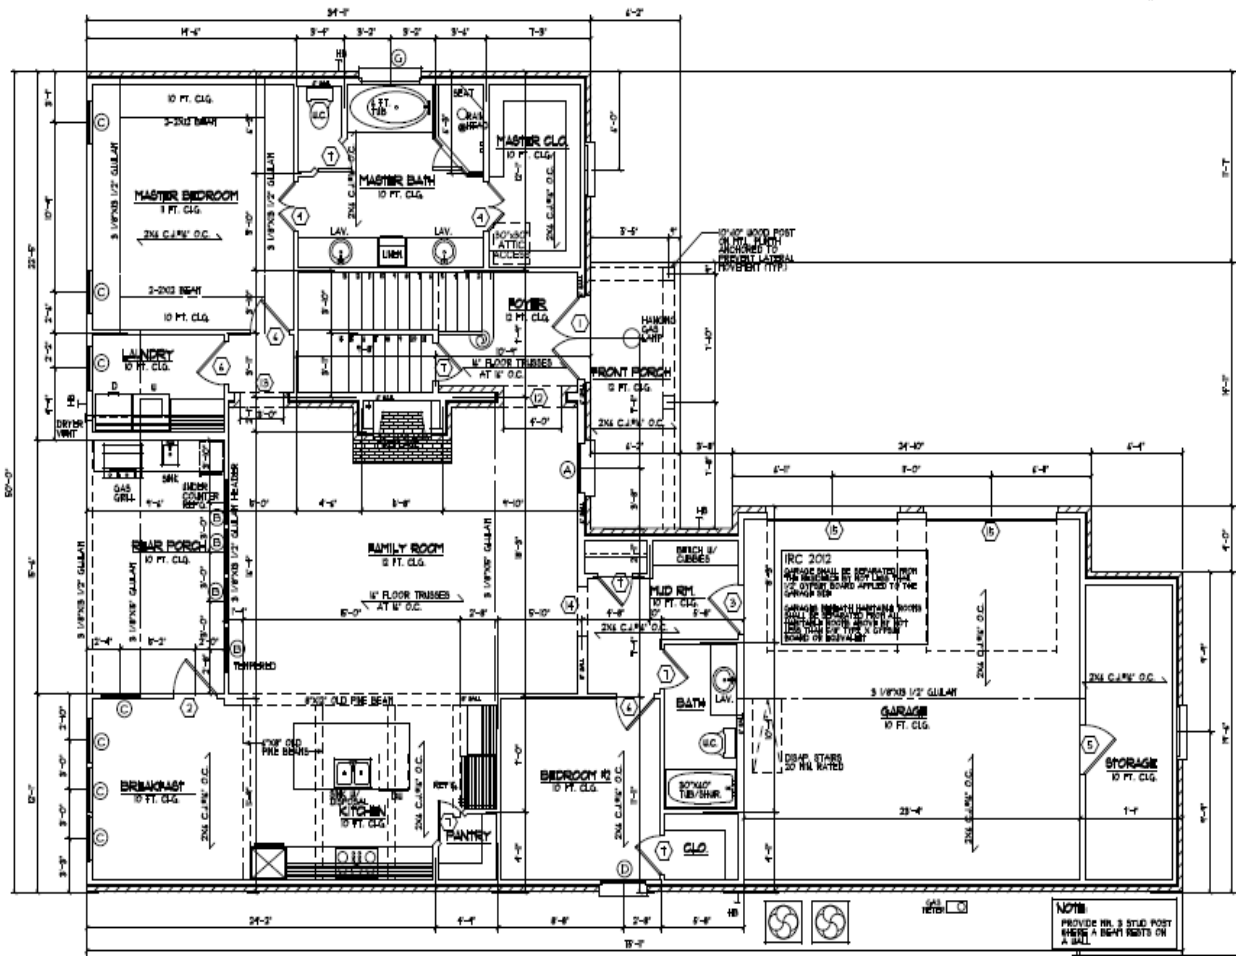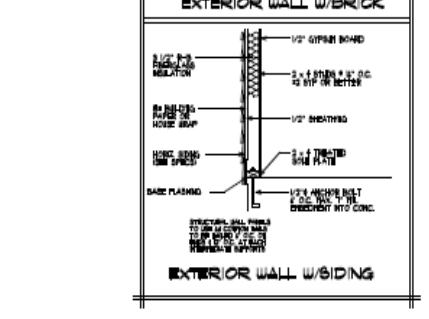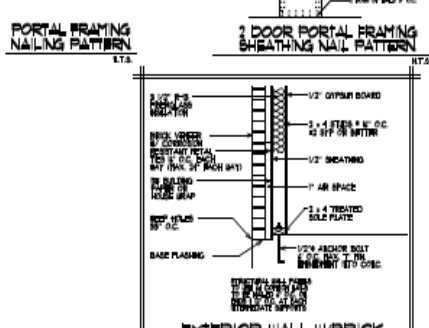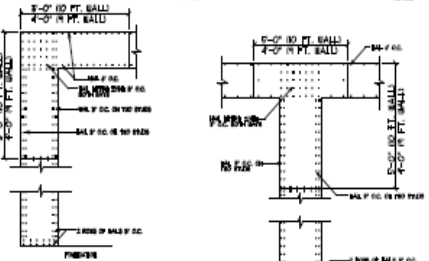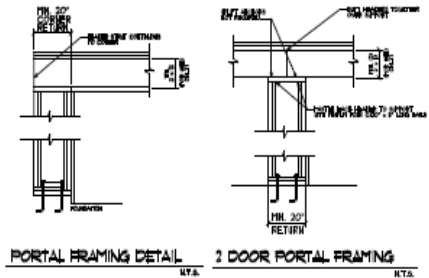

FLOOR PLAN 1st FLOOR
SCALE: 1/4" = 1'-0"

SQUARE FOOTAGE	
LIVING AREA 1st FLOOR	1820
LIVING AREA 2nd FLOOR	420
TOTAL LIVING AREA	2440
FRONT PORCH	100
REAR PORCH	48
GARAGE/STORAGE	490
TOTAL AREA	3518